

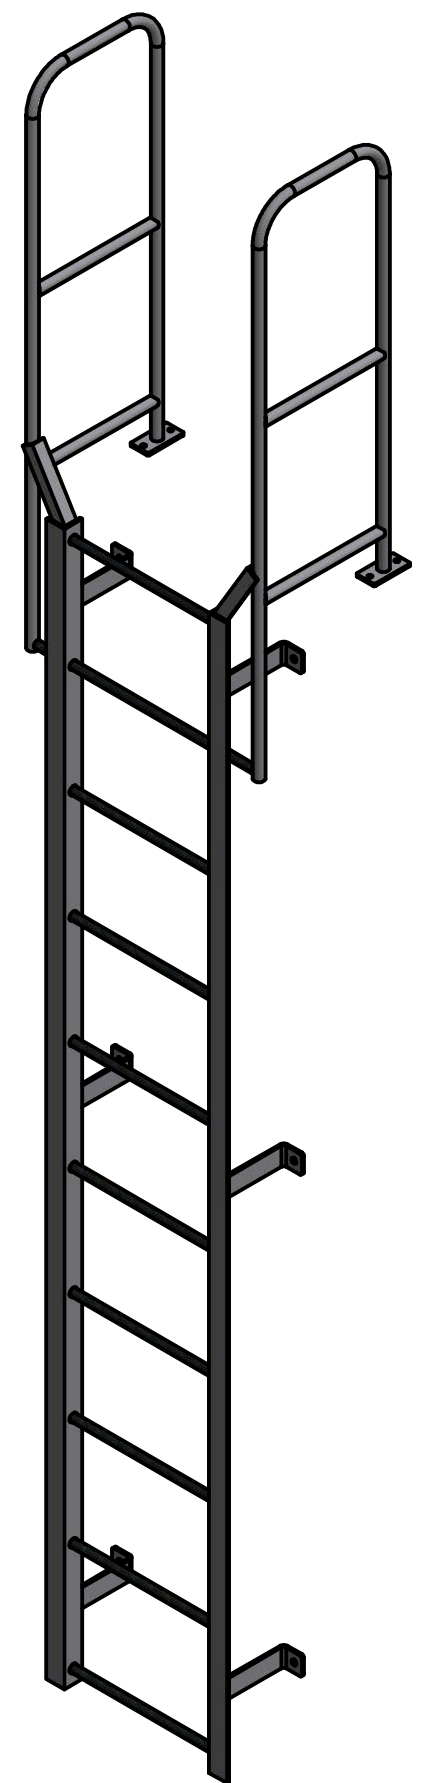
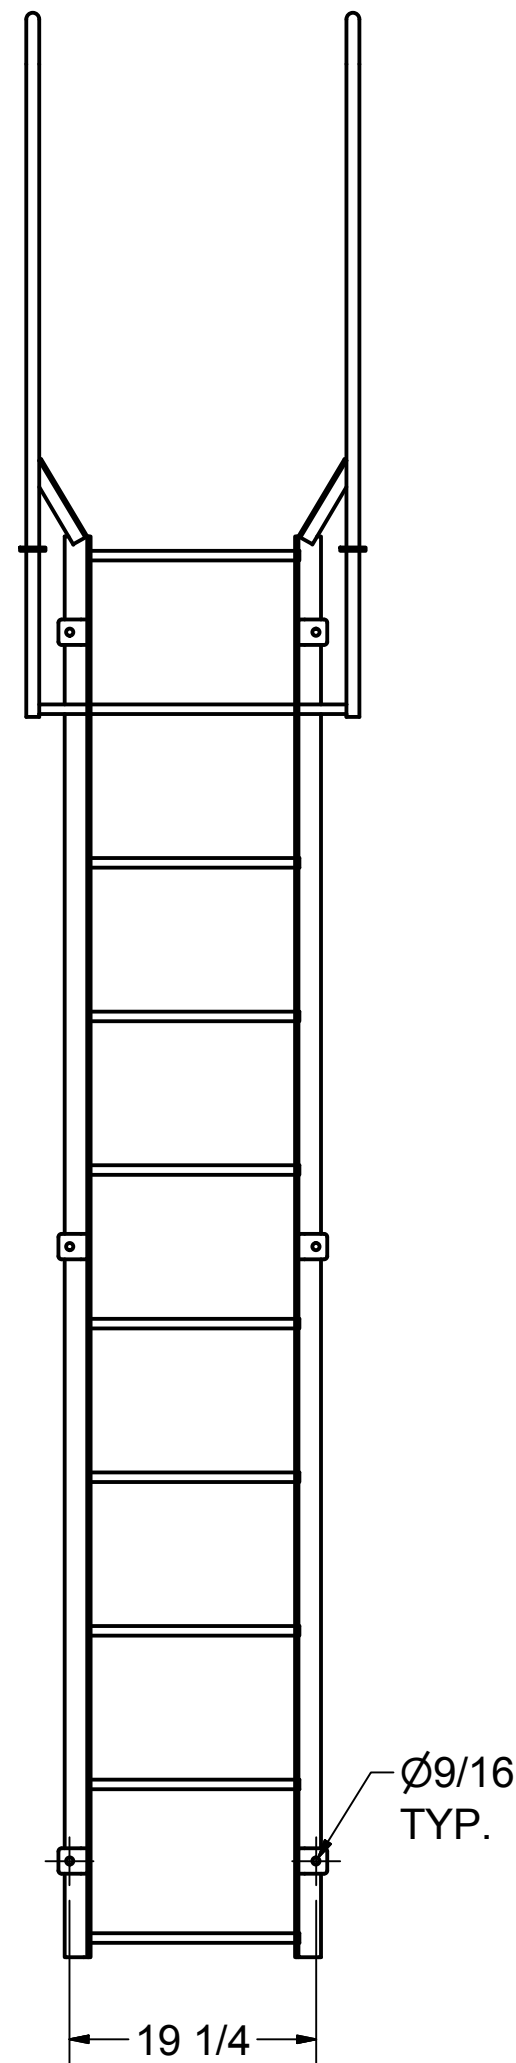
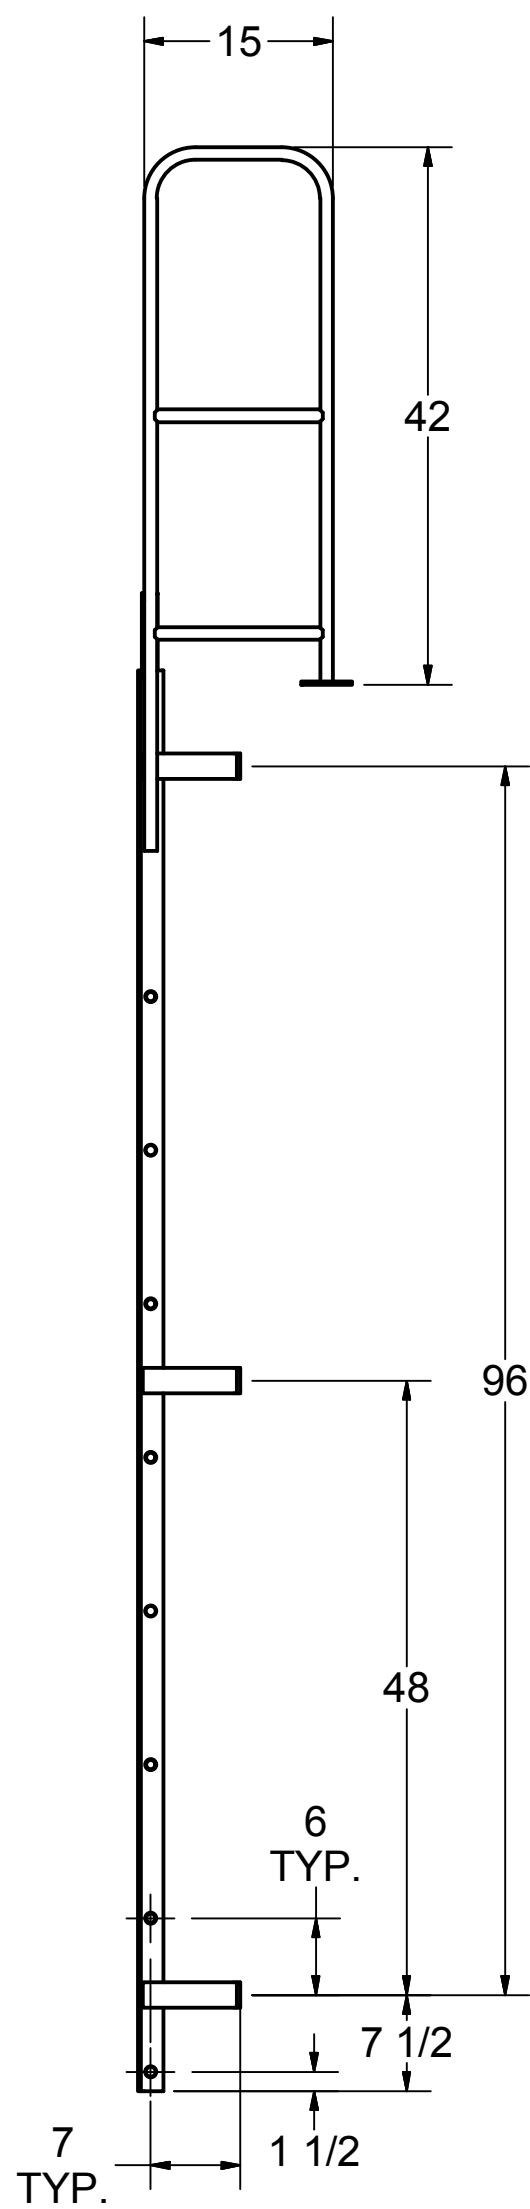


DETAIL A

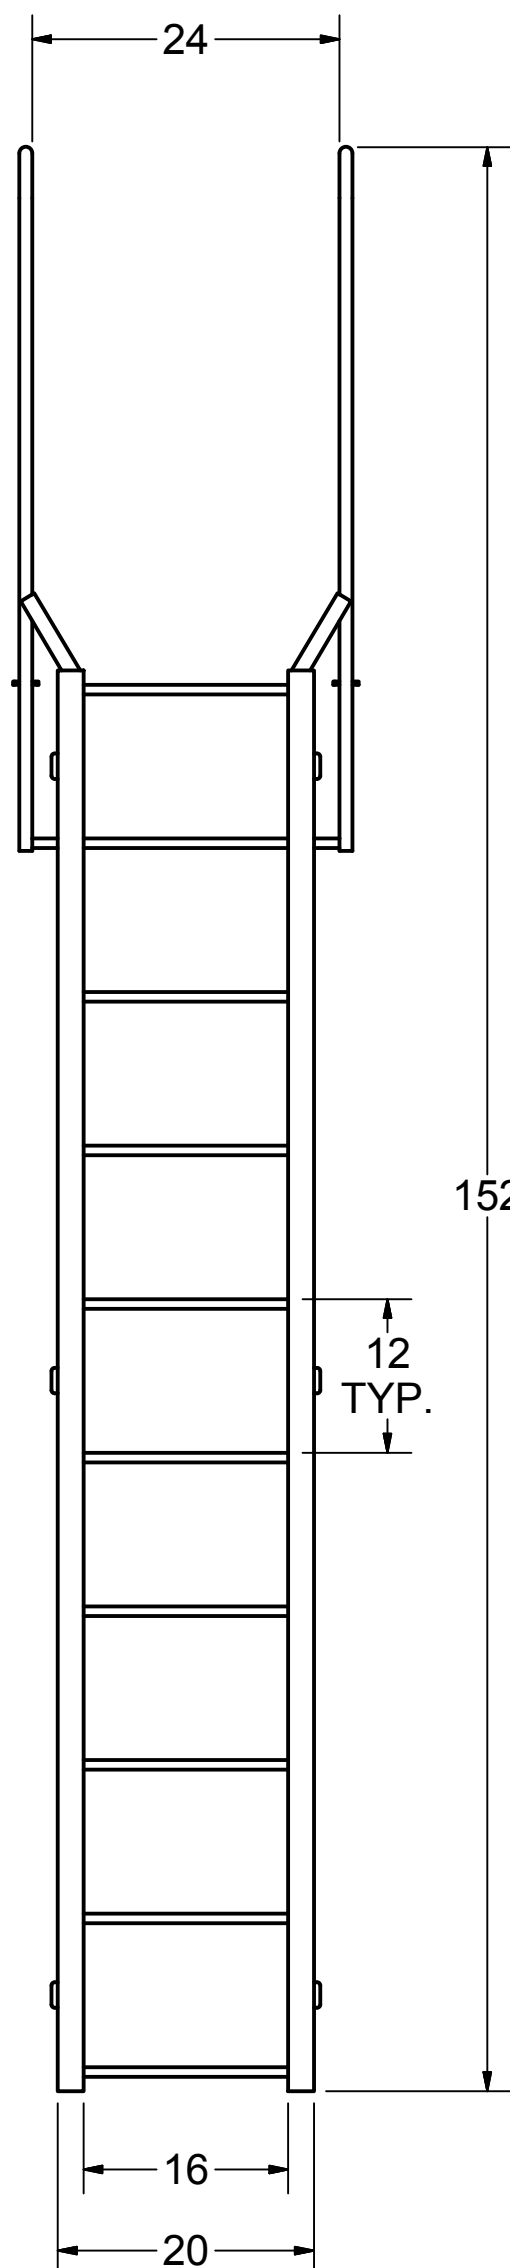

NOTE:  
STANDOFF BRACKET LOCATIONS  
ARE  $\pm 1"$ .  
DO NOT PREDRILL HOLES IN THE  
STRUCTURE.  
HOLES SHOULD BE MATCH DRILLED  
TO INSURE PROPER ALIGNMENT

3D MODEL AVAILABLE IN STEP FILE FORMAT ON OUR WEBSITE

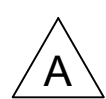

DRAWN KJS	7/2/2013		
CHECKED			
APPROVED		TITLE	
PART 3570228 F10W FOR CATLOG		F10W	
		Drawing is computer generated, and print might not be to scale	
SIZE C	DWG NO 3570228 F10W FOR CATLOG.dwg	REV A	
DIMENSIONS IN INCHES UNLESS NOTED			SHEET 1 OF 1