


DETAIL A

24 HANDRAIL

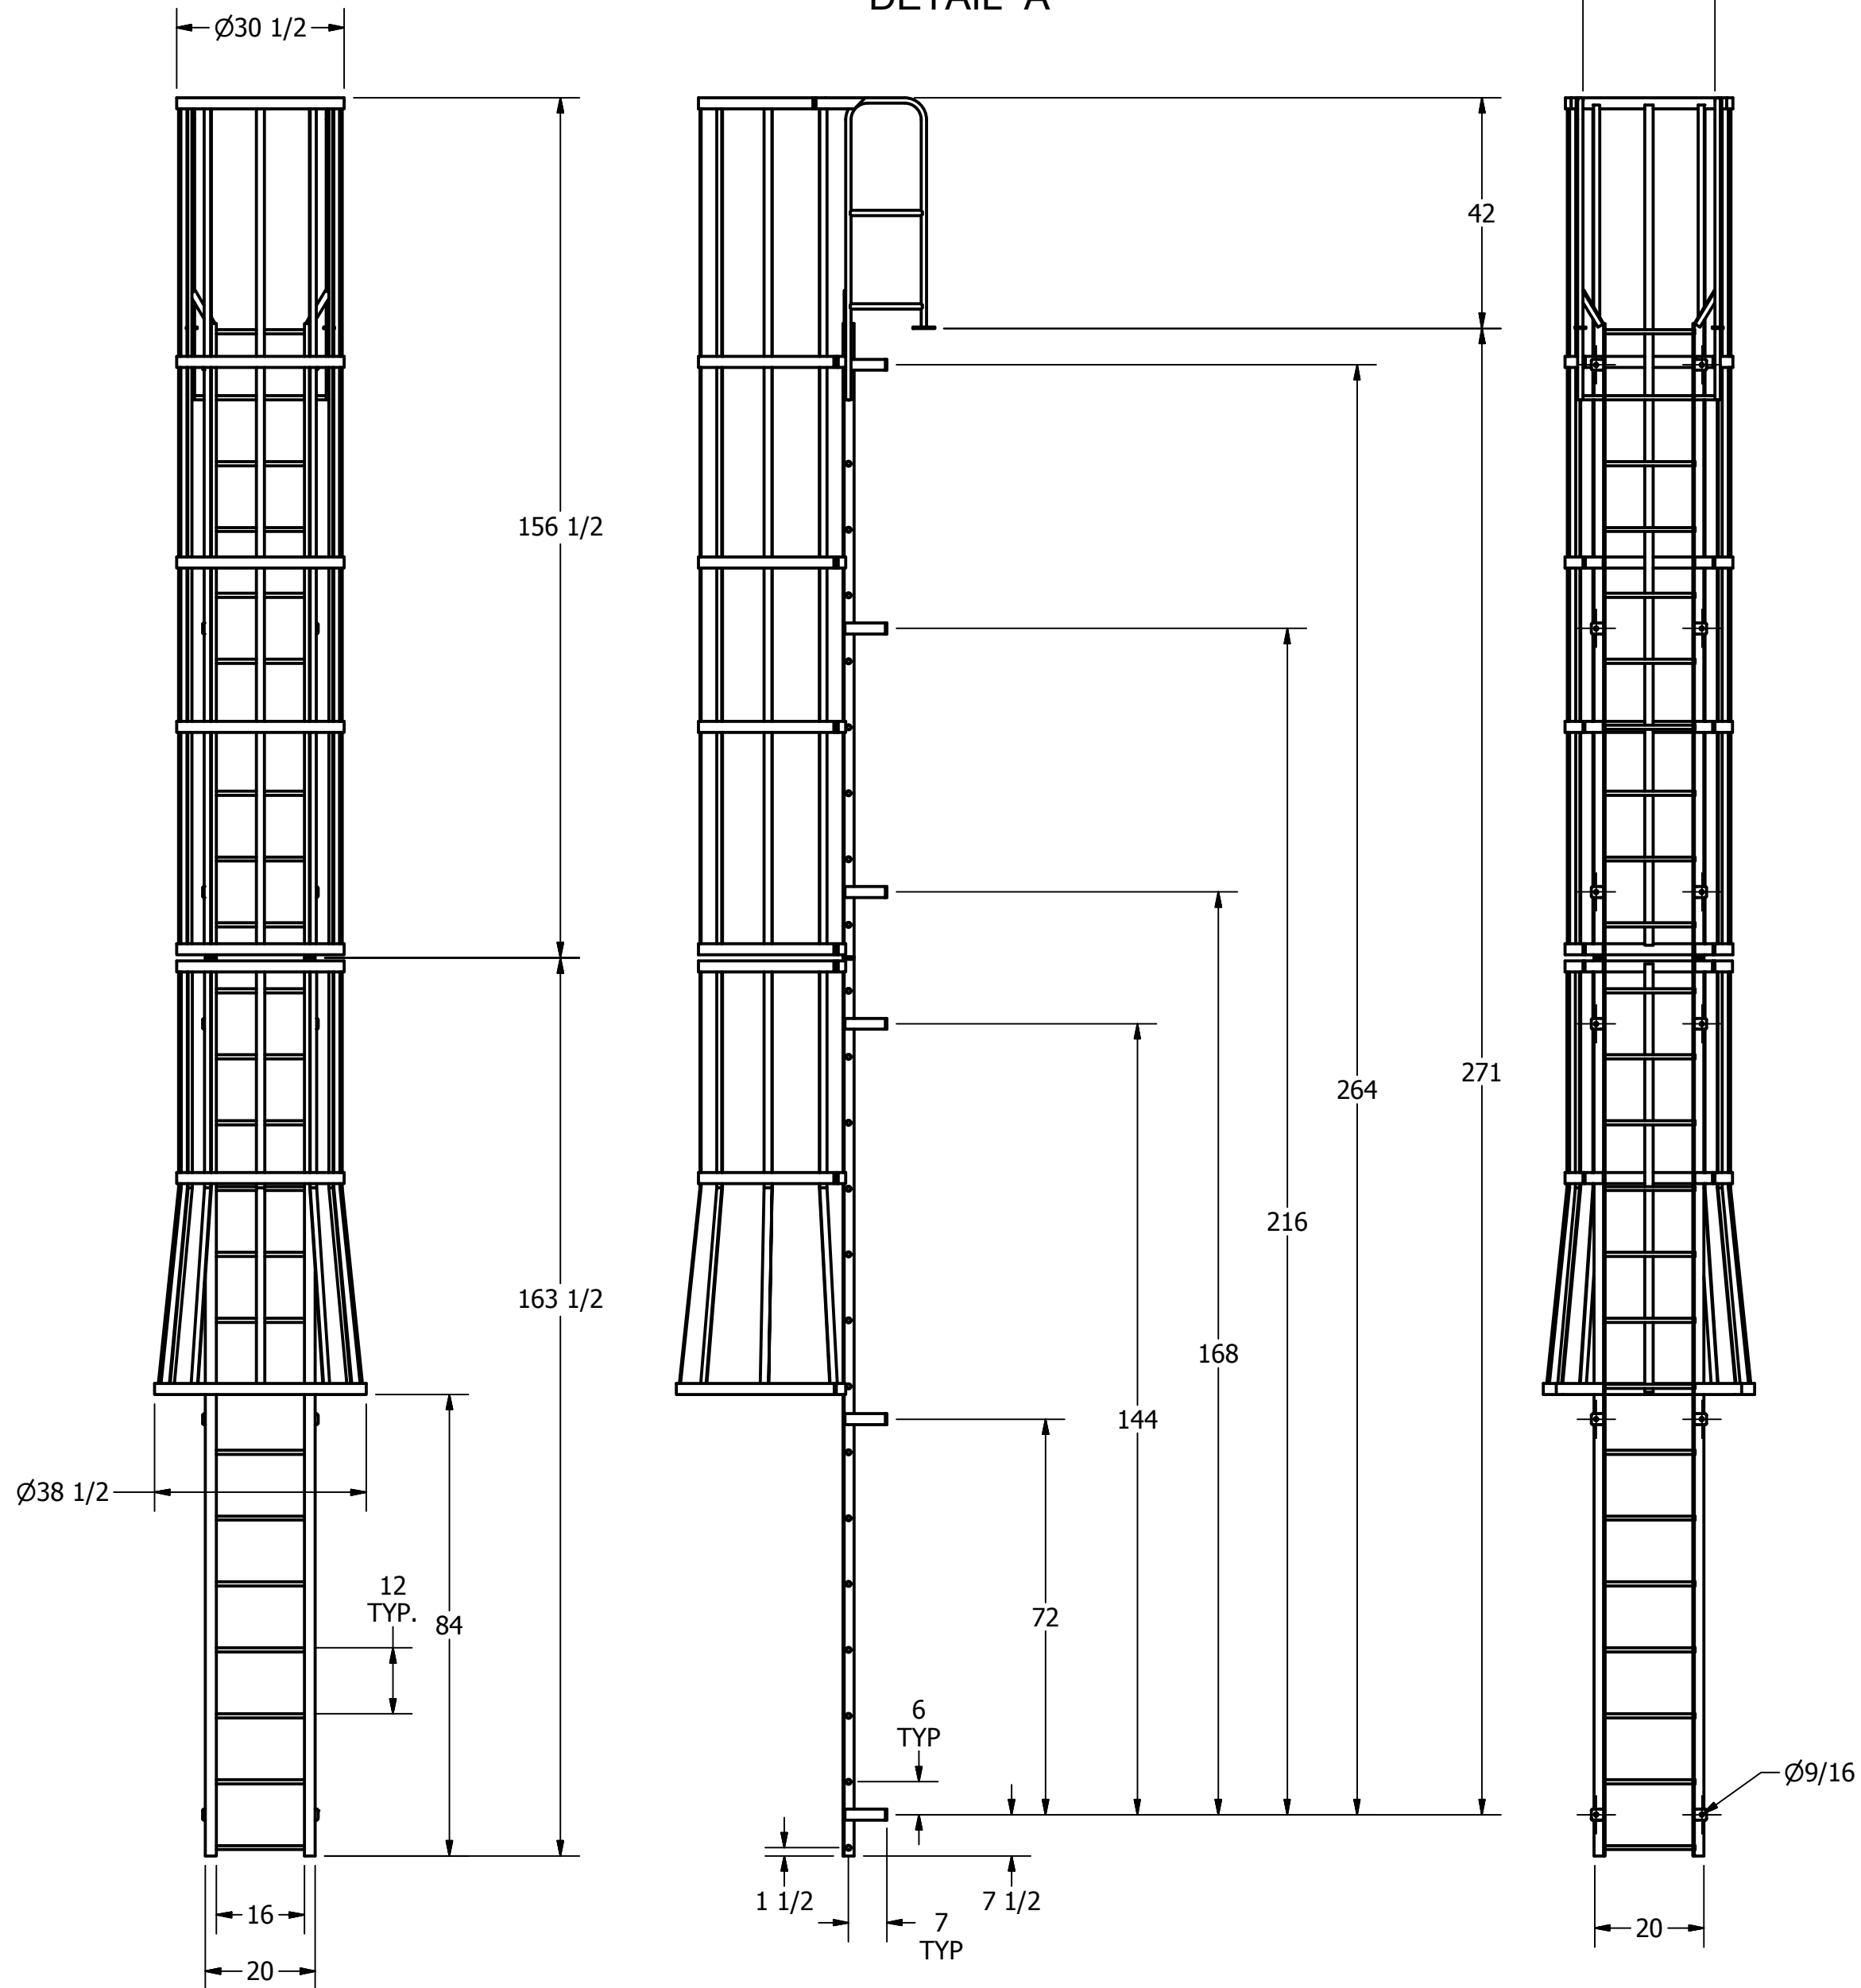

NOTE:
STANDOFF BRACKET LOCATION

ARE +/- 1"

DO NOT PREDRILL HOLES IN THE STRUCTURE.
HOLES SHOULD BE MATCH DRILLED TO ENSURE
PROPER ALIGNMENT.

3D MODEL AVAILABLE IN STEP FILE FORMAT ON OUR WEBSITE

DRAWN NA	3/7/2012		
CHECKED		TITLE	
APPROVED		F24WC	
PART D0570196-10 F24WC FOR CATALOG		Drawing is computer generated, and print might not be to scale	
		SIZE C	DWG NO D0570196-10 F24WC FOR CATALOG.dwg
		QUOTE	REV A
			SHEET 1 OF 1