
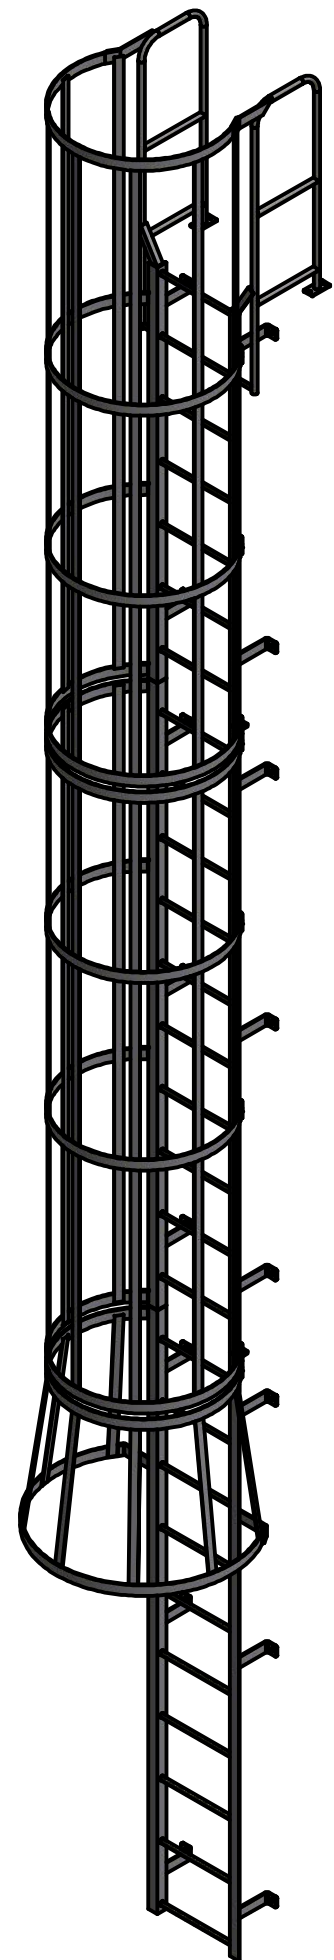
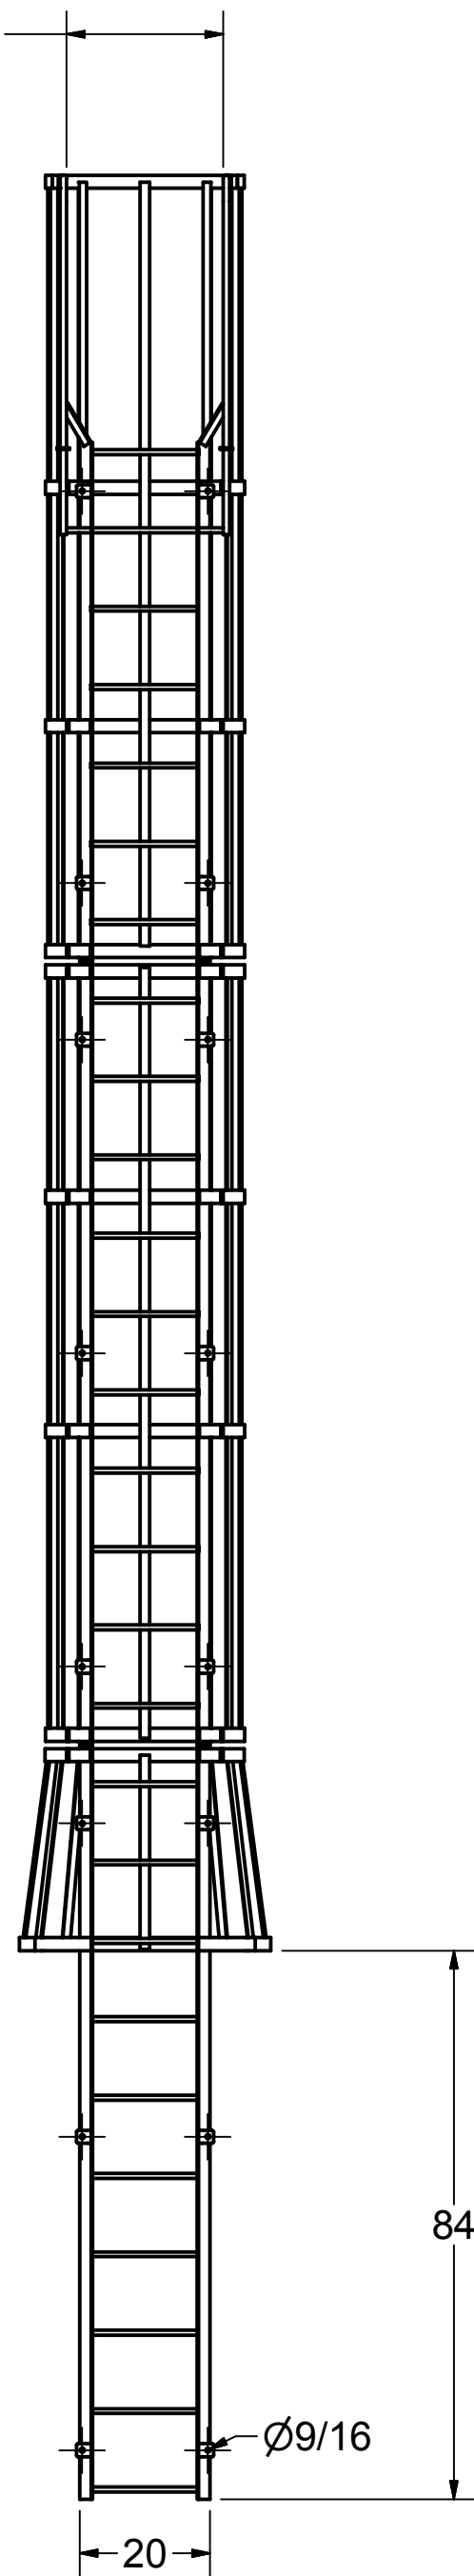
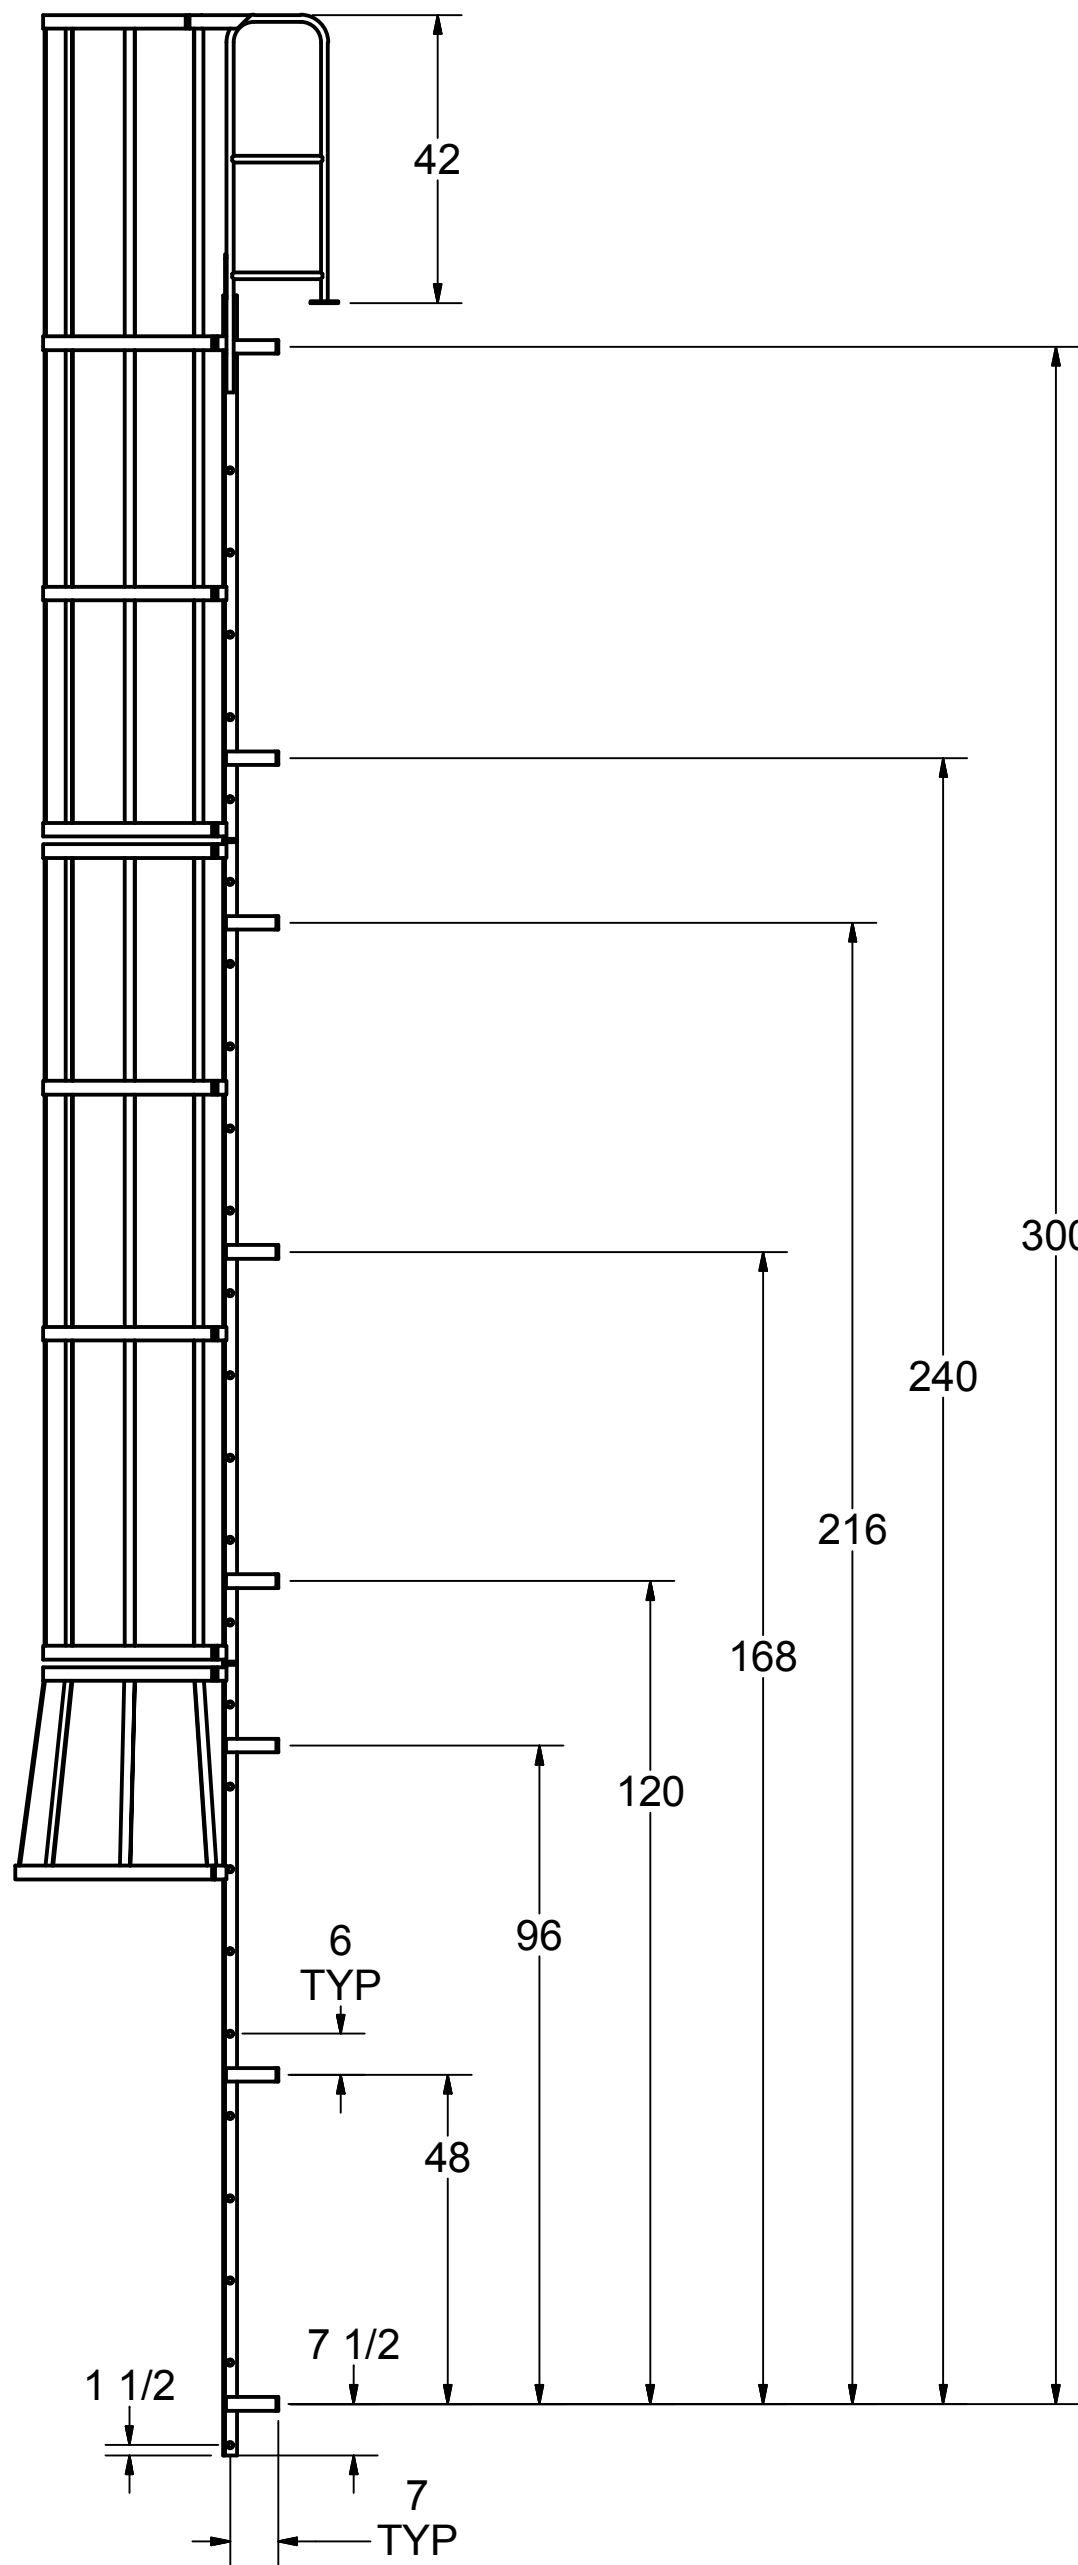


DETAIL A

24 HANDRAIL

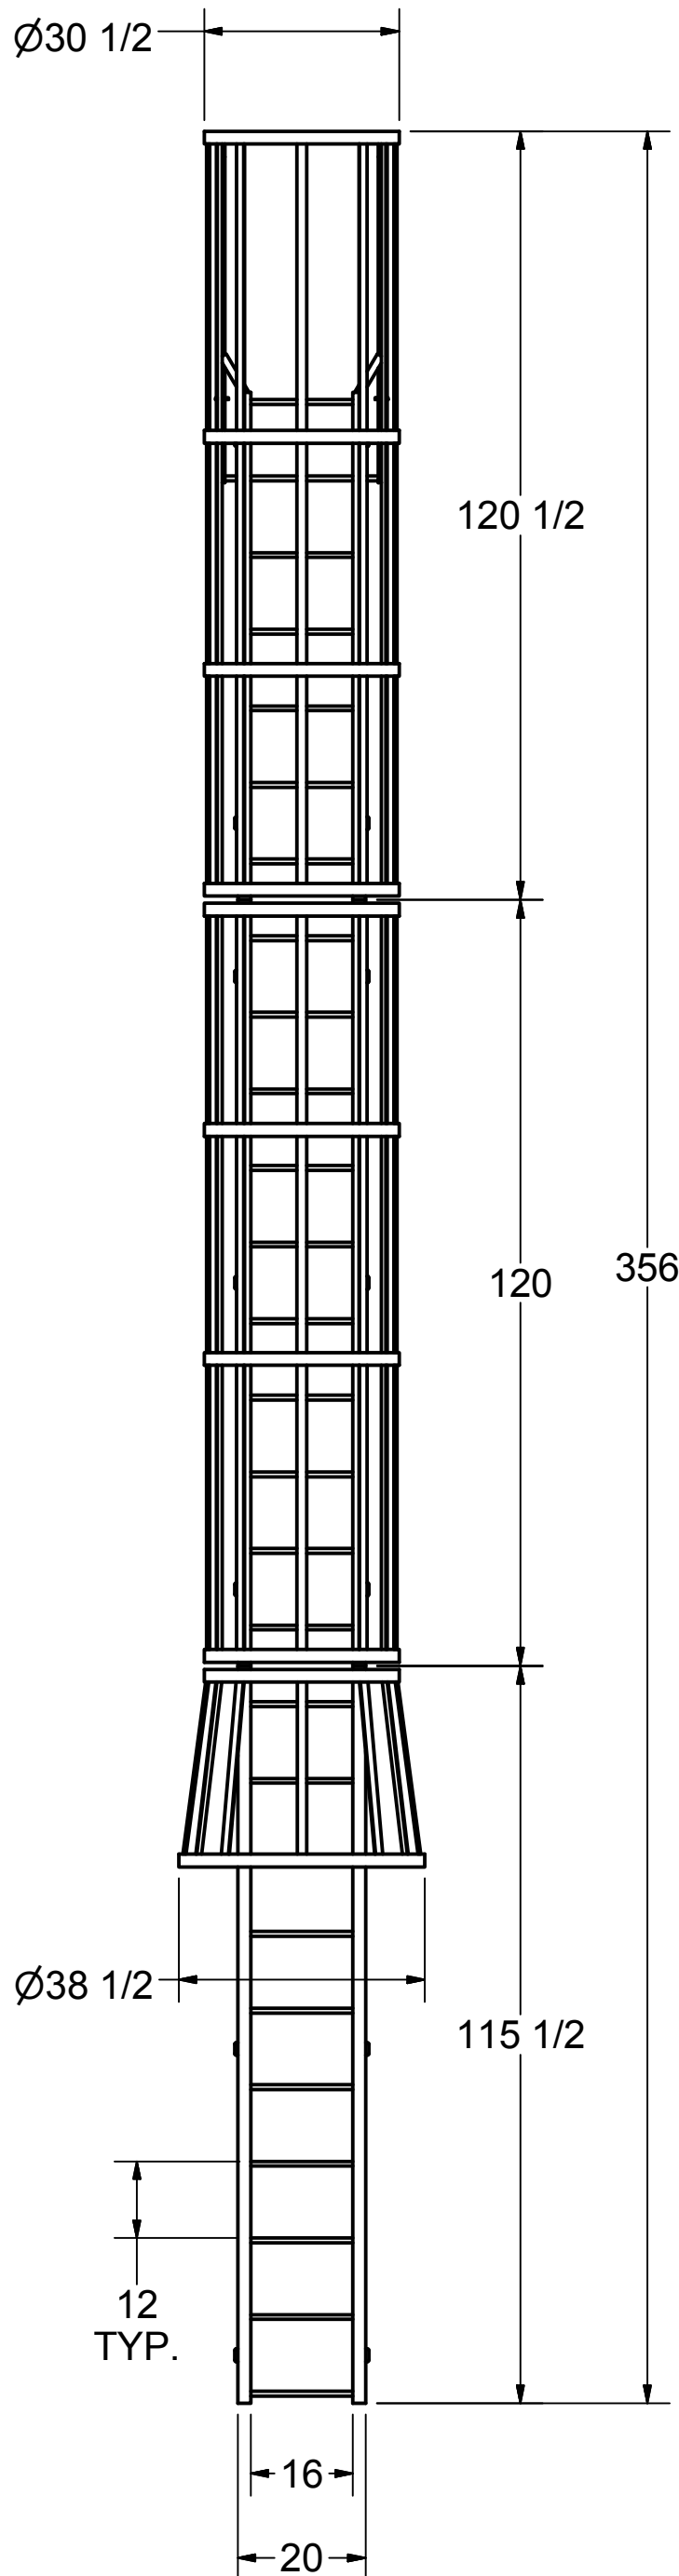

3D MODEL AVAILABLE IN STEP FILE FORMAT ON OUR WEBSITE

NOTE:
STANDOFF BRACKET LOCATIONS

ARE +/- 1"

DO NOT PREDRILL HOLES IN THE STRUCTURE.
HOLES SHOULD BE MATCH DRILLED TO ENSURE
PROPER ALIGNMENT.

DRAWN NA	1/7/2016		
CHECKED			
APPROVED		TITLE	
PART D0570196-13 F27WC FOR CATALOG		F27WC	
		Drawing is computer generated, and print might not be to scale	
SIZE	DWG NO	REV	
C	D0570196-13 F27WC FOR CATALOG.dwg	A	
DIMENSIONS IN INCHES UNLESS NOTED			SHEET 1 OF 1